



TOBACCO DOCK VENUE LTD




The Dock  
Tobacco Quay  
Wapping Lane  
London  
E1W 2SF

T: +44 (0) 207 680 4001  
www.tobaccodocklondon.com

Project: TOBACCO DOCK

Subject: GROUND FLOOR PLAN

Siteplan:

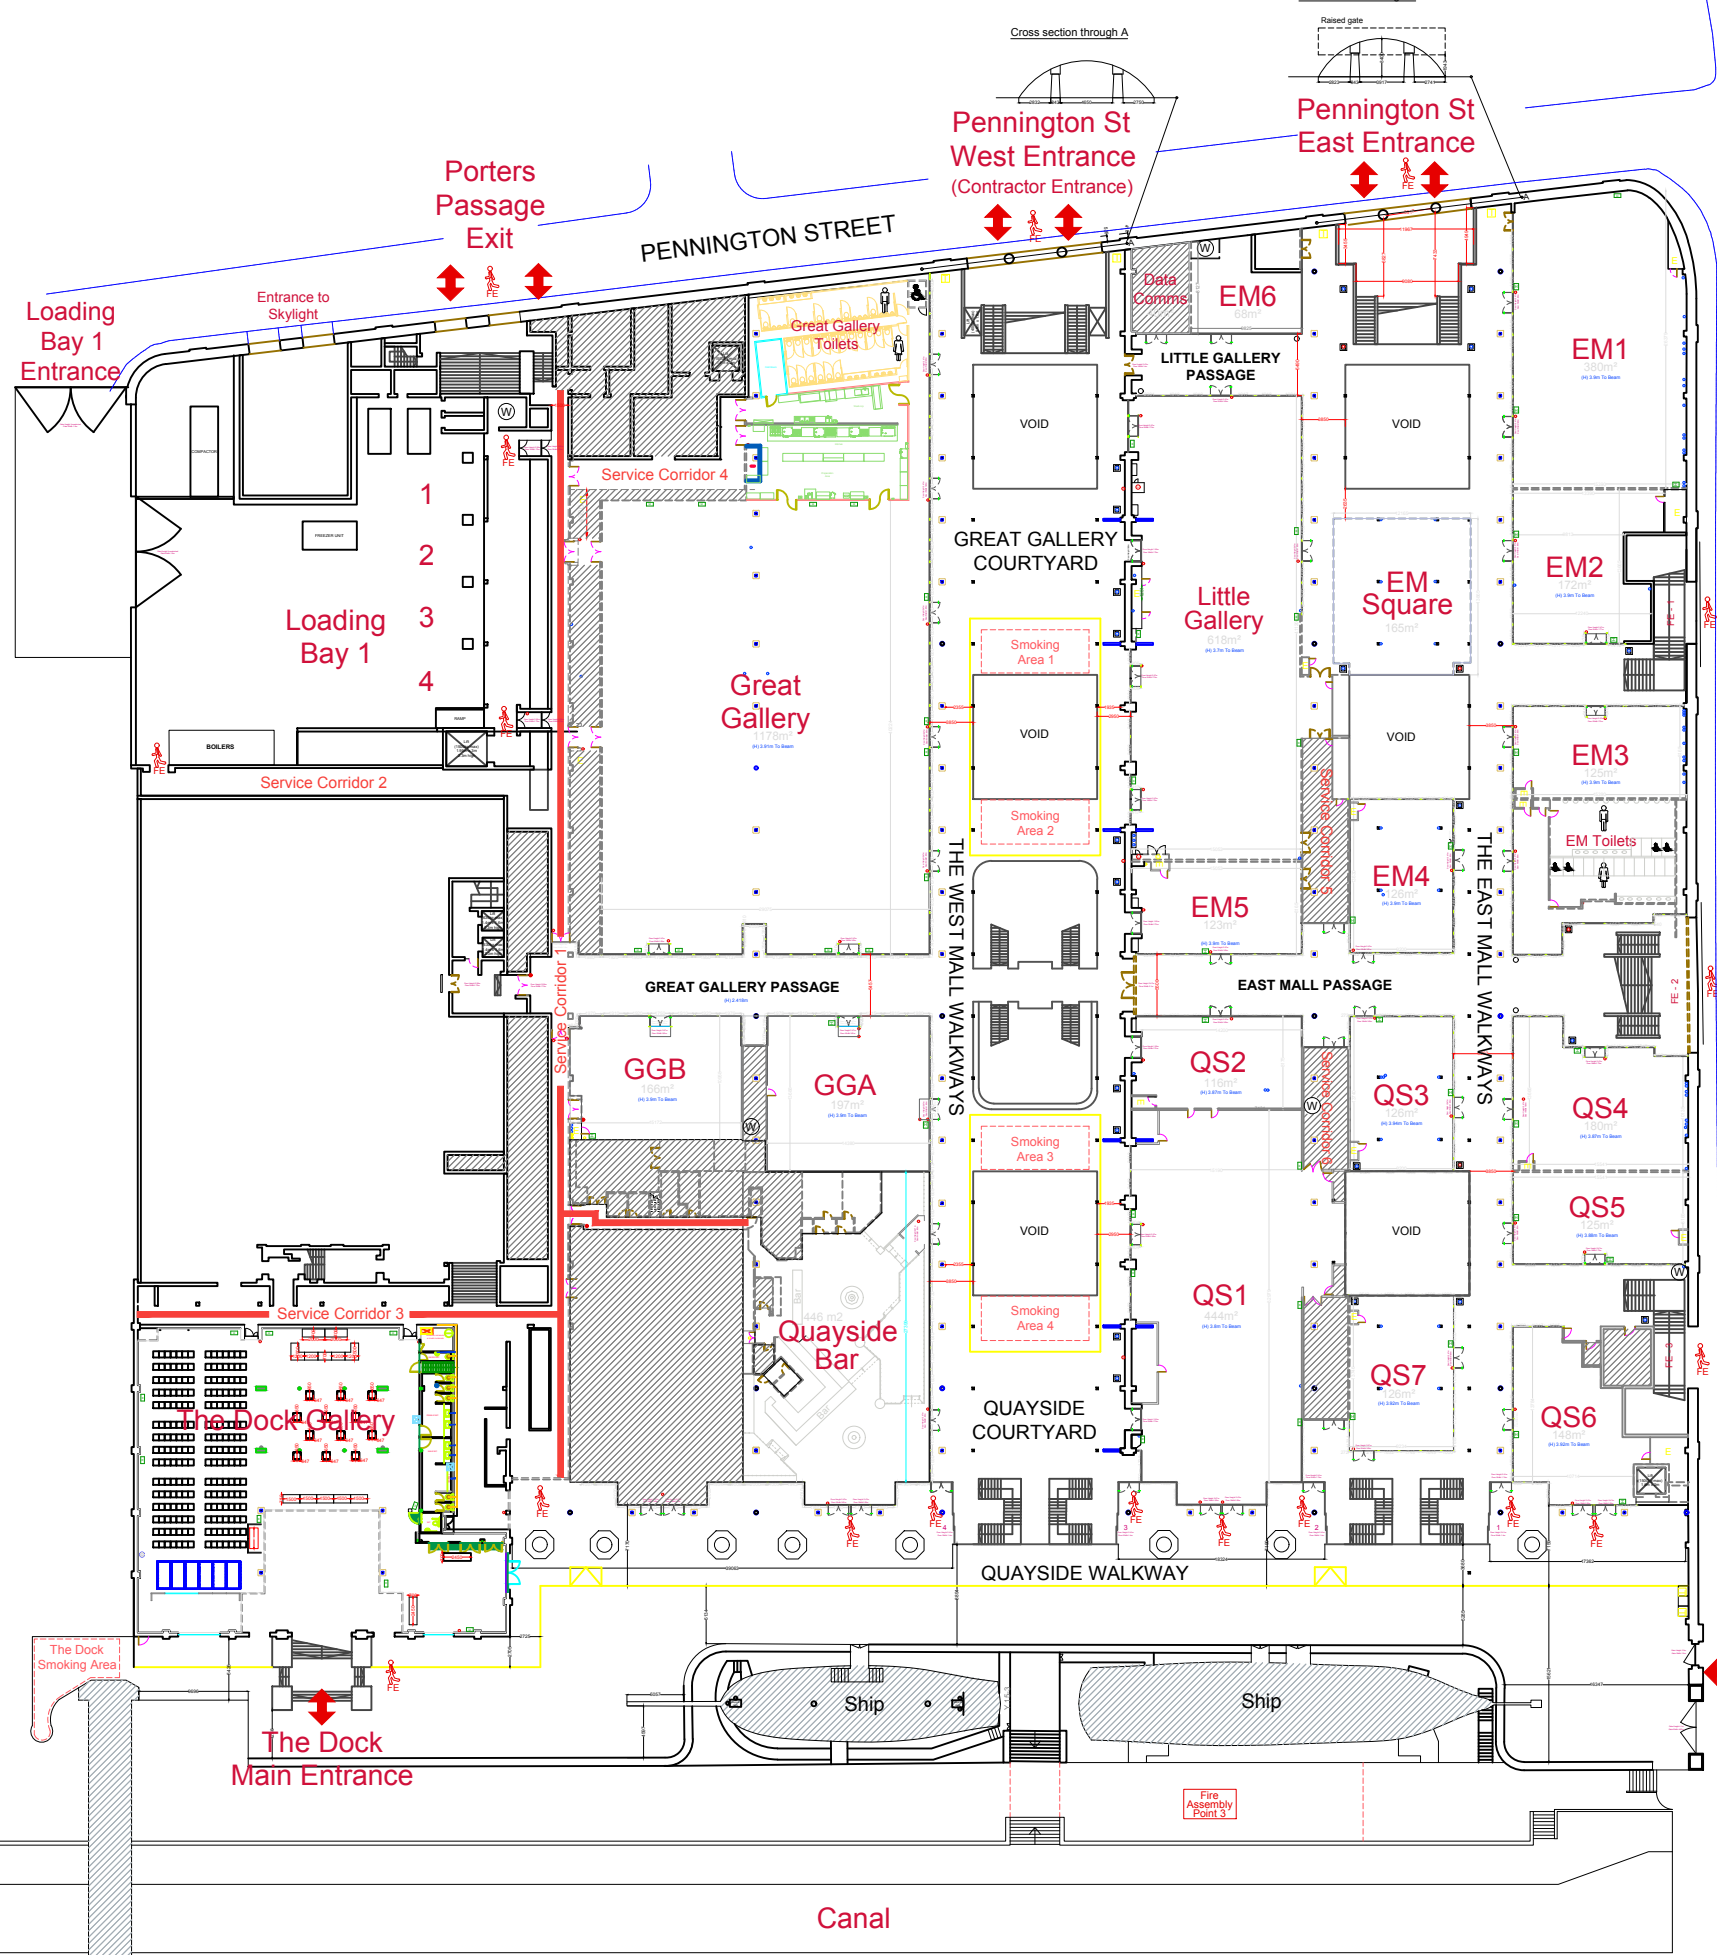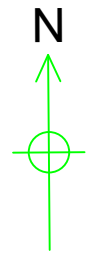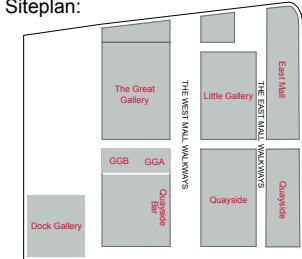

WAPPING LANE

Wapping Lane Entrance

Loading Bay 2 Entrance

External Pay and Display Car Park

Ramp

The Dock Main Entrance

Loading Bay 1 Entrance


Porters Passage Exit

Pennington St West Entrance (Contractor Entrance)

Pennington St East Entrance

PENNINGTON STREET

Canal

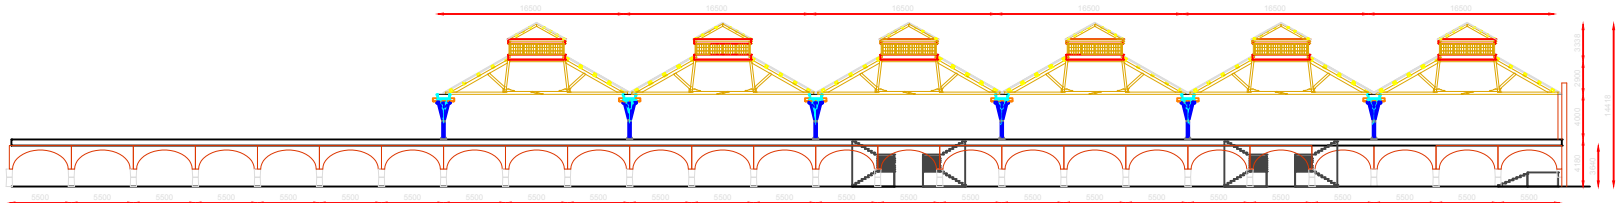


Side Elevations

**Legend**

- Area not in use
- Fire Escape
- Service Corridor
- Electrical unit
- Fire Call Point
- Telephone Box
- Fire Hose
- Drain Pipe
- Water Point
- Waste Point
- Heaters
- Cooler
- Outdoor Bench

While we do not doubt the floor plan accuracy, TDVL do not make any guarantee that these measurements are 100% accurate due to the nature of the building. TDVL advise that any detailed measurements are taken by the user when required.

This drawing remains the property of Tobacco Dock Venue Ltd. and shall not be shown to any third party unless permission has been obtained in the form of written consent from the owner. IF IN DOUBT, ASK

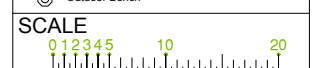

date 11-09-2018